


NOTES:

- ① SUFFIX: FC = FLUSH CYL. PREP
NC = NO CYL. PREP
RC = ROUNDED CORNERS
SP = SPECIAL ATTACHMENT LOCATIONS.

NOTE: ② ADD 3/4 DIA. X 1/2 DEEP COUNTERBORE AS INDICATED WHEN 1092 MATL. OTHER THAN STAINLESS STEEL.
(4 PLACES)
X FINISH WASHER
1/4-20 X 1/2 PHOHS
DRILL 1/2" DIA HOLE

4. DO NOT USE THIS TEMPLATE IF PULL IS BEING MATED TO PANIC DEVICE!!

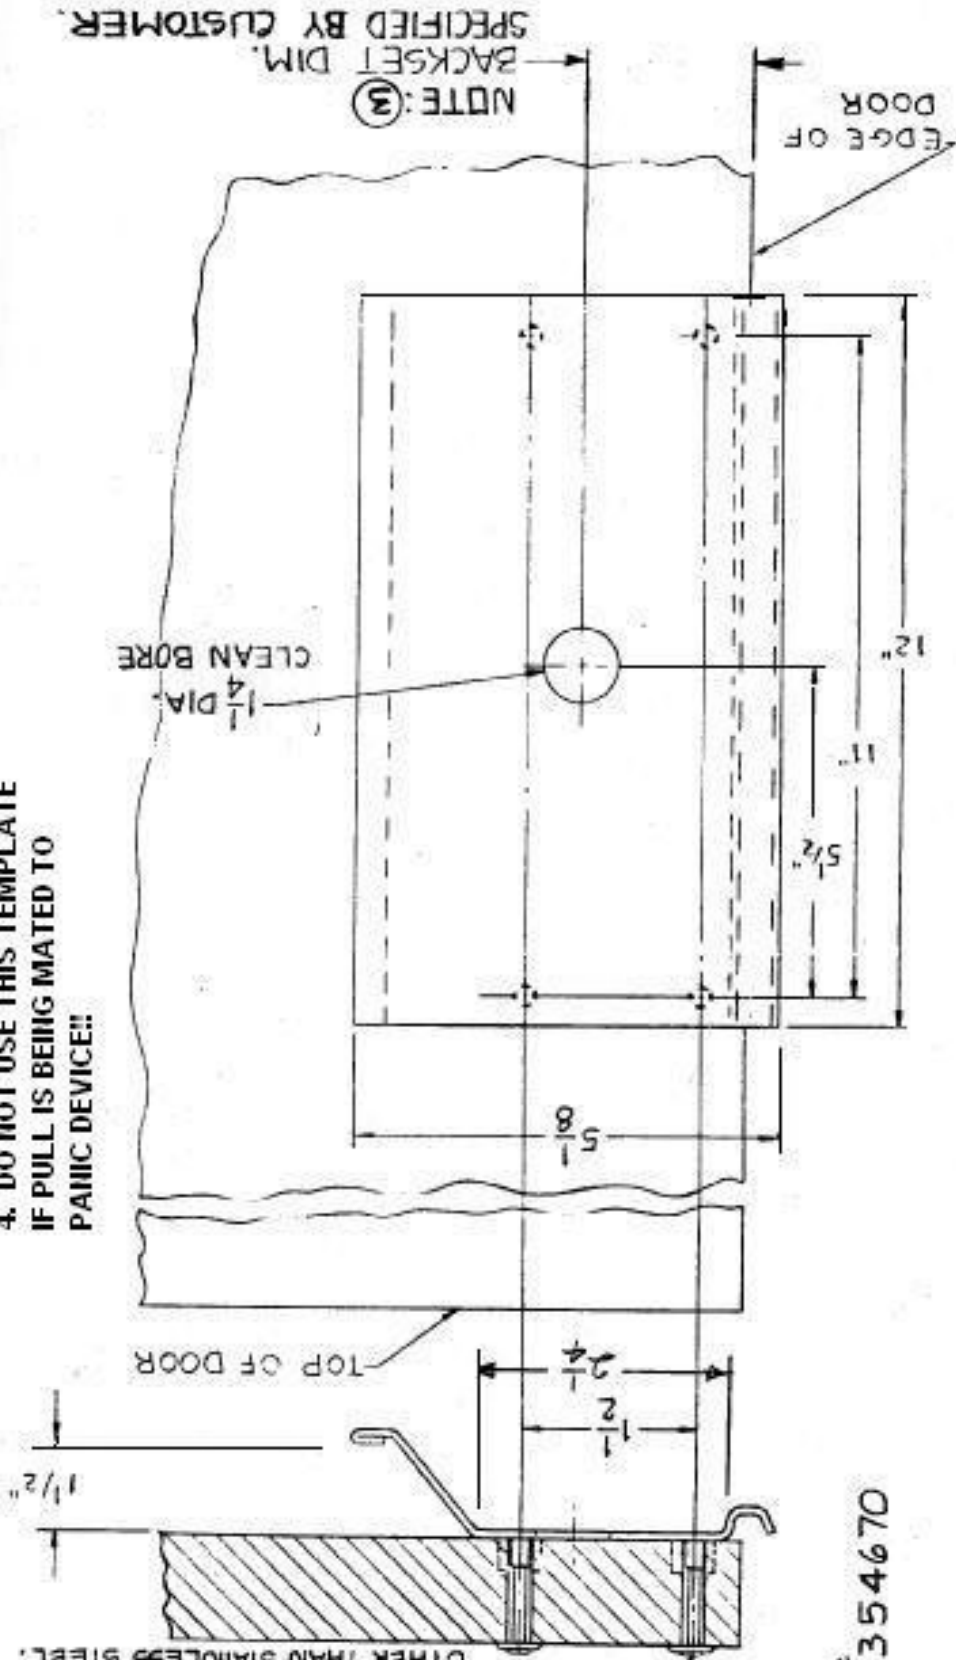

PATENT # 354670

Book No. _____ Date Requested: _____
This template is provided for use only on the job for which it was requested.
Trimco/BBW reserves the right to make design changes without notice.

Trimco / BBW
Trimco/BBW Manufacturing Company, Inc.
3528 Emery Street, P.O. Box 23277
Los Angeles, CA 90023, USA

SCALE

TITLE 1092

ANTI-VANDAL NARROW STILE DOOR
PART NO

DRAWN BY T.A. 4-13-95

A DWG. NO. 11438

LTR	DESCRIPTION	DATE	CHECKED
—	NEW DWG.	4-13-95	
A	ADDED: NOTE 1 AND 2.	8-18-95	
B	ADDED: NOTE 3	12-19-95	
C	ADDED: NOTE 4	10-31-05	DLS

NOTE: ③ BACKSET DIM. SPECIFIED BY CUSTOMER.